



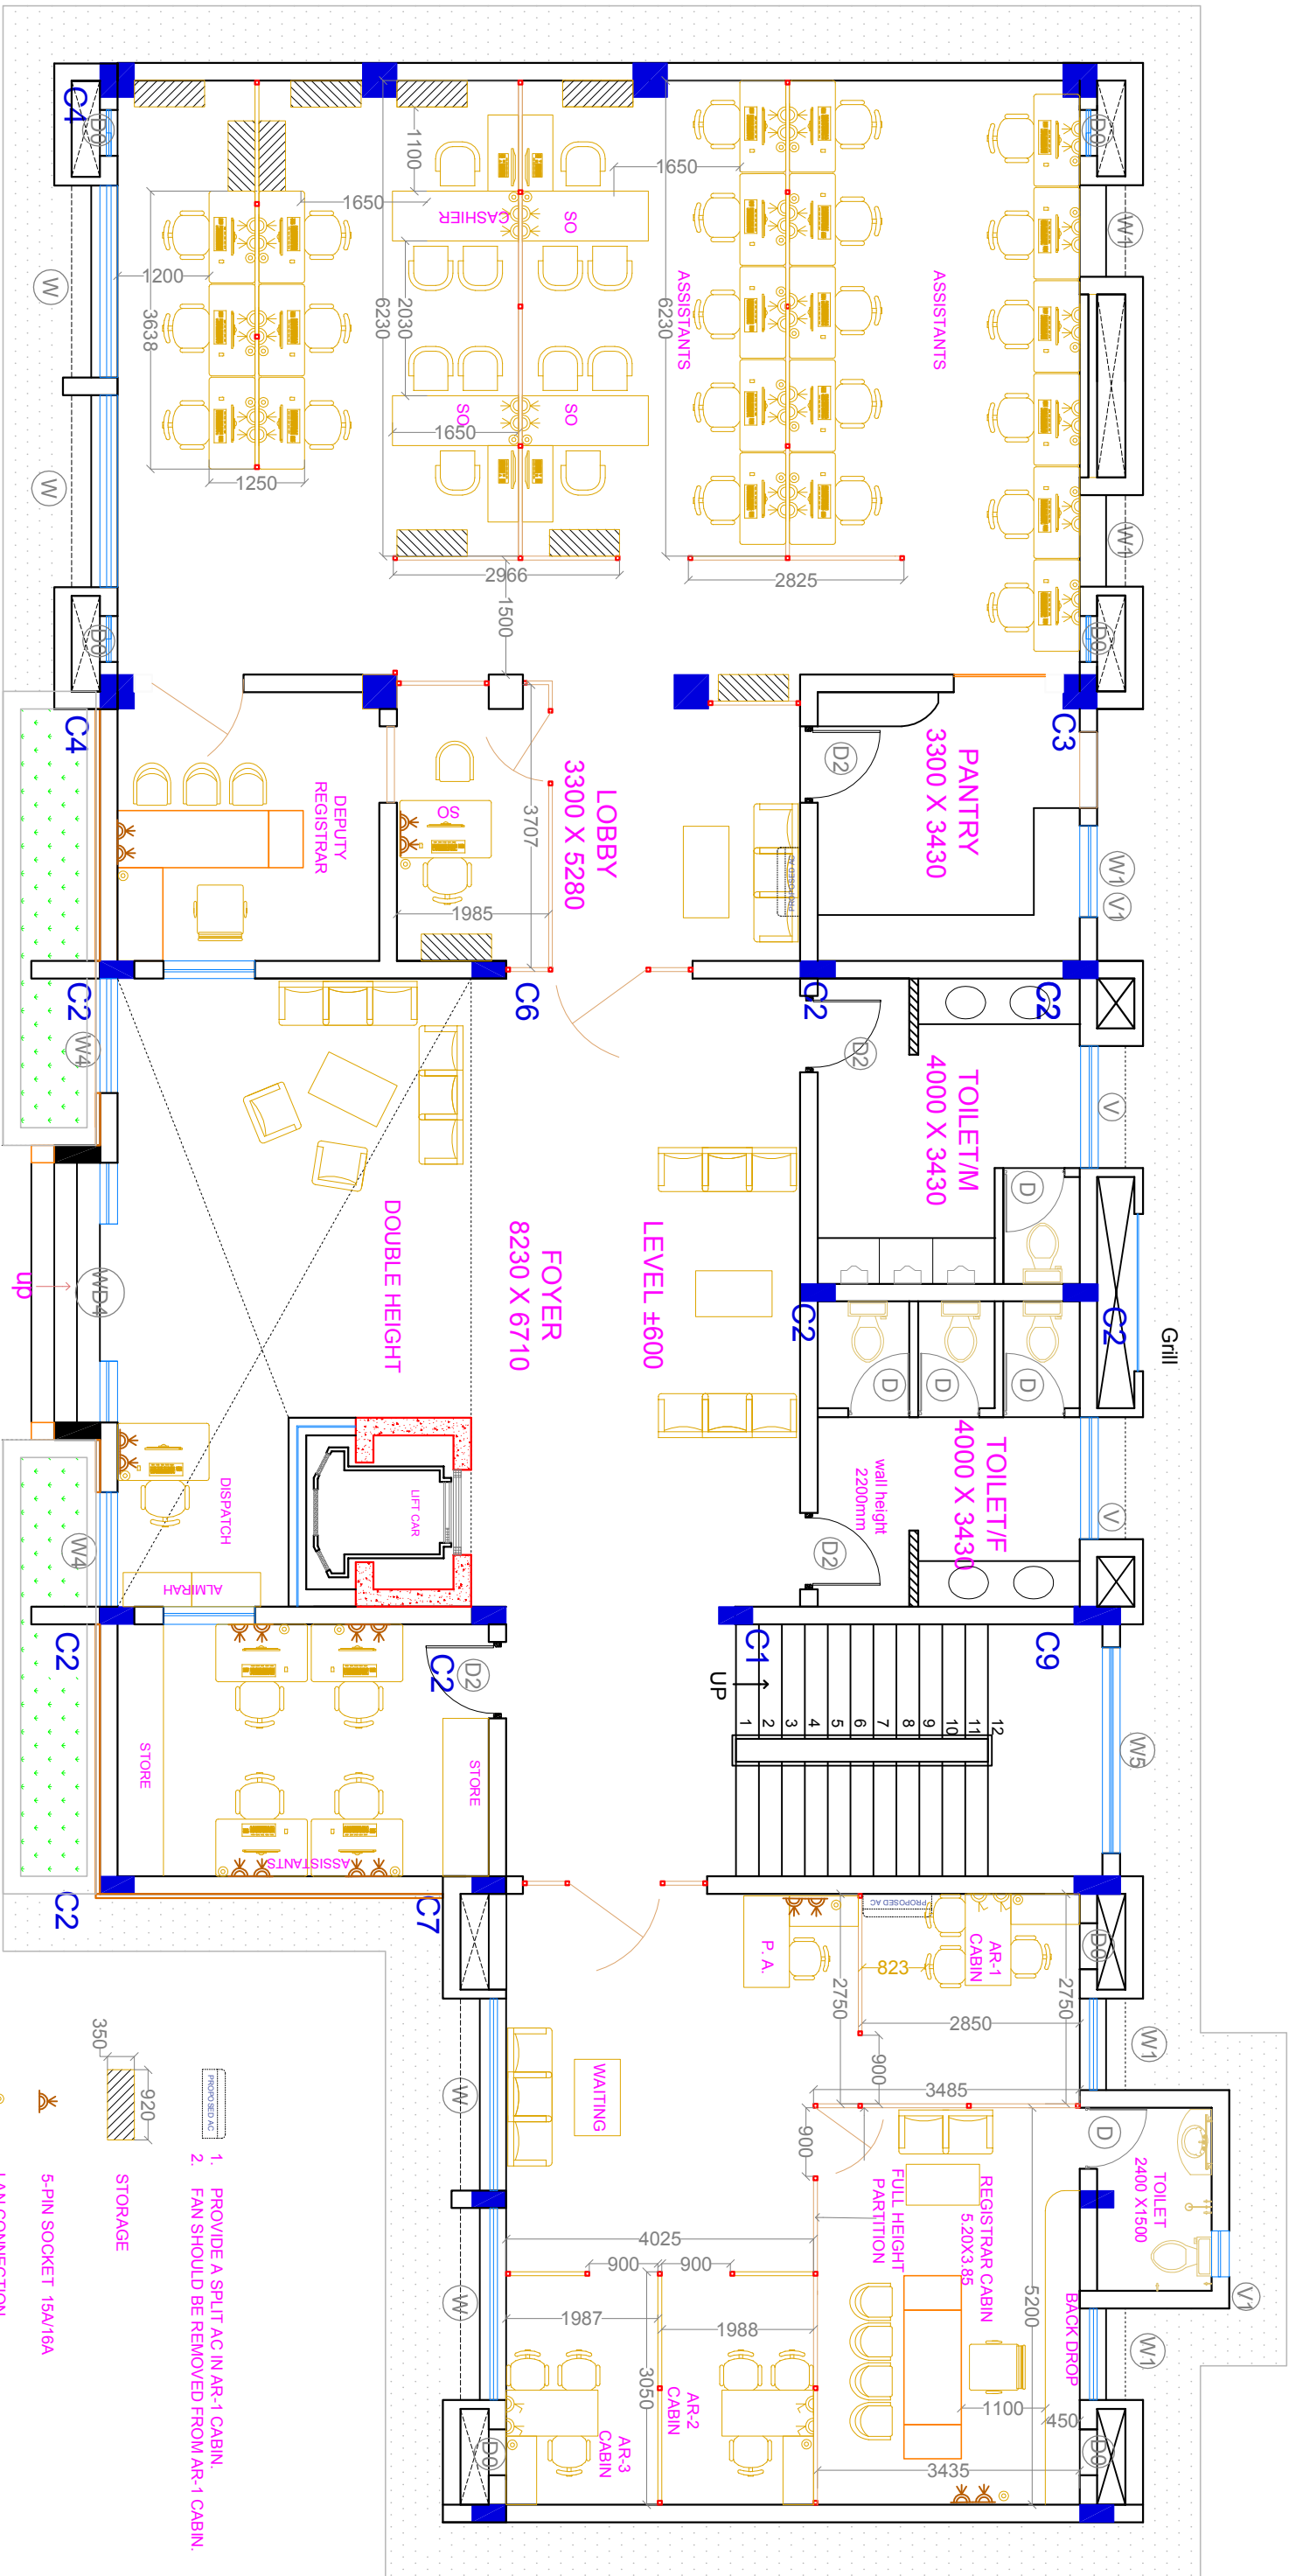

GROUND FLOOR FURNITURE LAYOUT

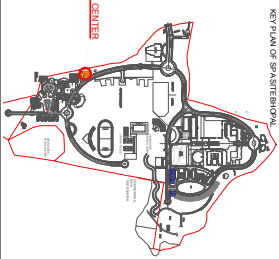

		REVISION DESCRIPTION		COMPASS		PROJECT:		DESIGNED BY:		REV. NO.		SHEET TITLE:							
						PROPOSED QIP CENTER AT SPA CAMPUS BHAIURI BHOPAL (MADHYA-PRADESH)				03		GROUND FLOOR PLAN							
						CAMPUS ON KHASRA NO. 13/1/1 VILLAGE BHAIURI BHOPAL (MADHYA-PRADESH)				G.F.C.									
								ASSOCIATE DEAN P&D		DRAWN BY		CHECKED BY		DATE		SCALE		NTS	
								APPROVED BY:		ARRAVINDRA		PROJECT NO.		04-MAY-2016		DWG NO		AR-01	
										DATE		SP/IND/20/11B/15							
										ARCHITECTS:									
										INSTITUTE WORKS DEPARTMENT									
										SCHOOL OF PLANNING AND ARCHITECTURE									
										BHOPAL.									
										VILLAGE BHONRI, NEELBAD ROAD, BHOPAL									
								</											